


**SECTION 285.305**

**General Information Requirements Applicable for All Utilities Subject to this Part**

Utility: The Peoples Gas Light and Coke Company

**Subpart (a) 3**

NORTH

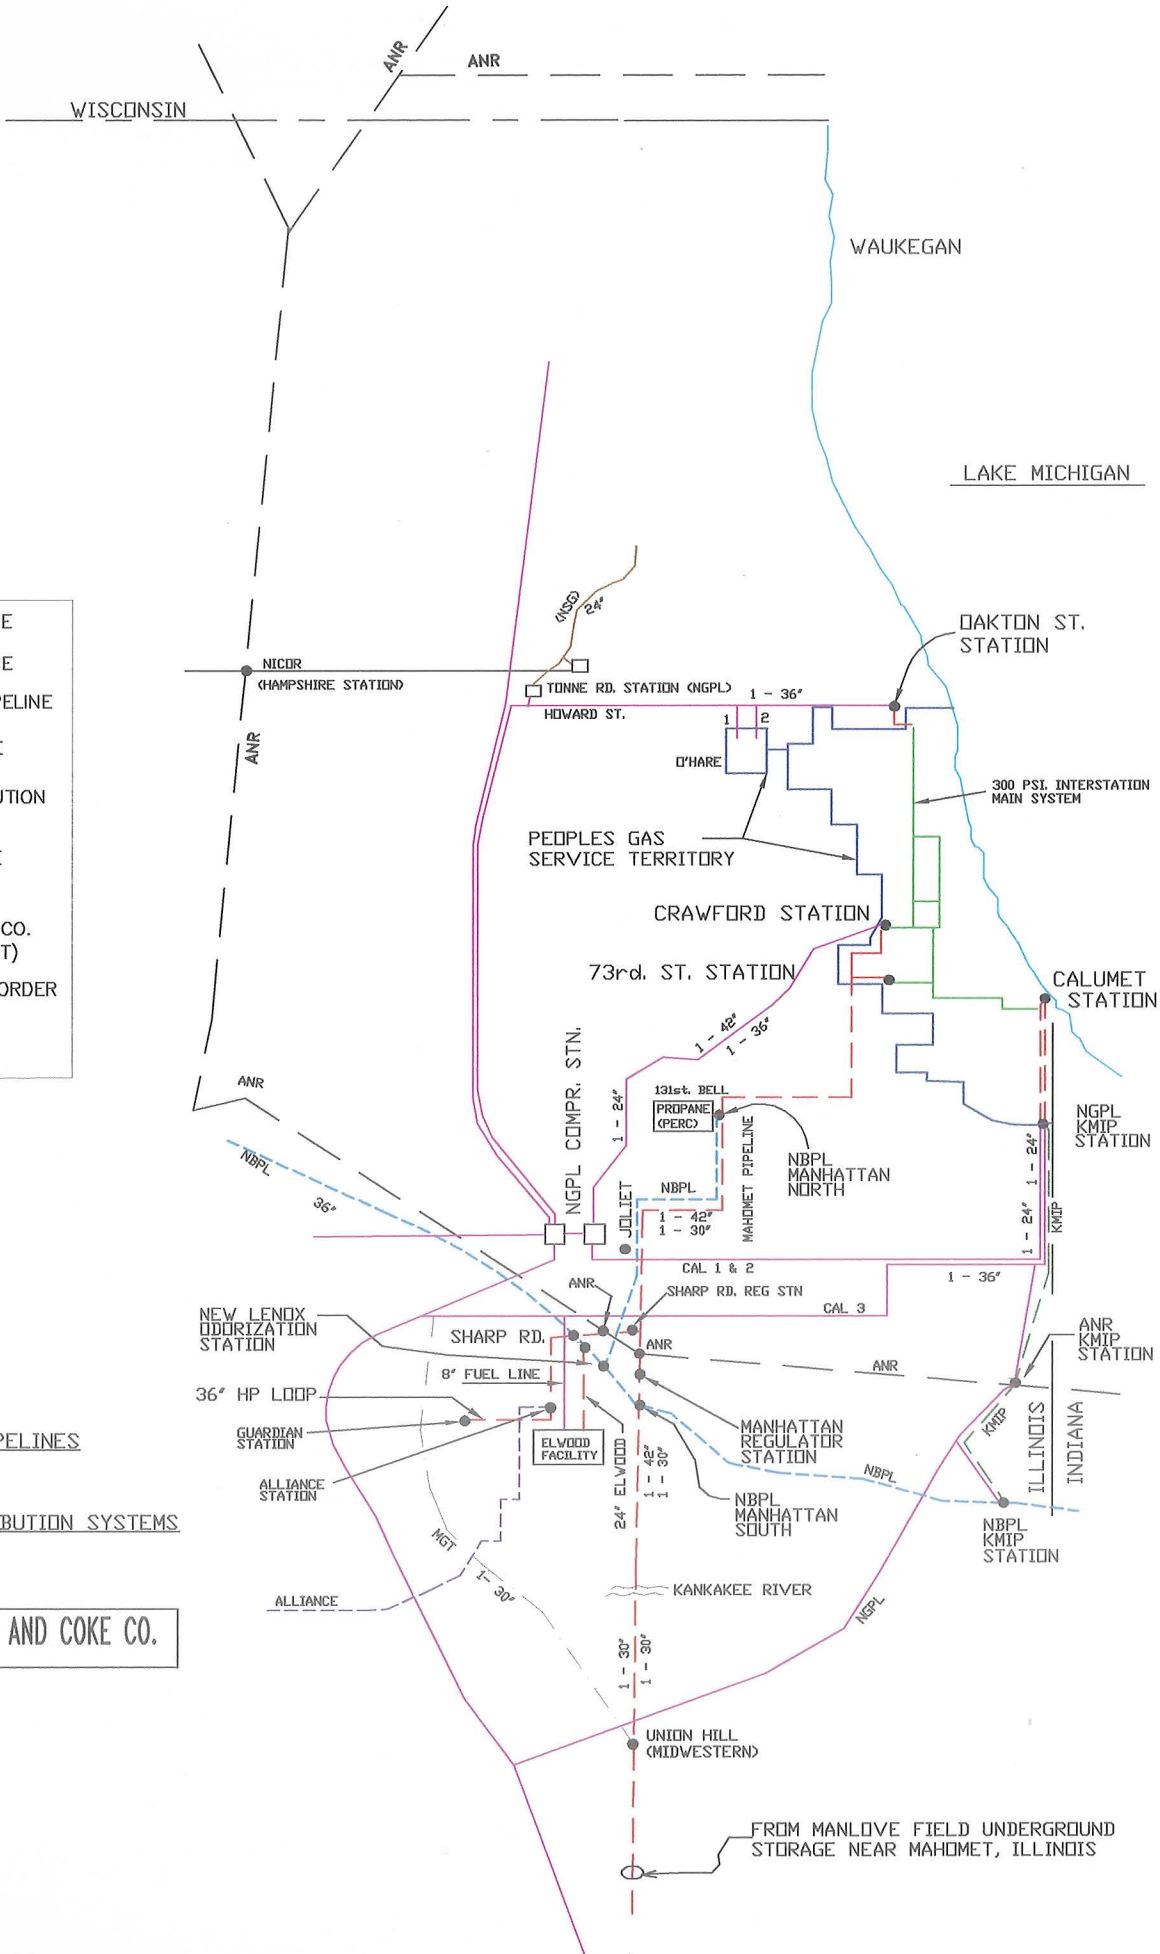

LEGEND

- - - PGLC PIPELINE
- - - NGPL PIPELINE
- - - ALLIANCE PIPELINE
- - - ANR PIPELINE
- - - H.P. DISTRIBUTION SYSTEMS
- - - NSG PIPELINE
- - - MIDWESTERN GAS TRANS. CO. PIPELINE (MGT)
- - - NORTHERN BORDER PIPELINE
- - - KMP

GAS SUPPLY PIPELINES

AND

HIGH PRESSURE DISTRIBUTION SYSTEMS

THE PEOPLES GAS LIGHT AND COKE CO.  
CHICAGO, IL

DWG. NAME  
GASCTRL1 B  
DRAFTING

REVISED 01/26/2009

FROM MANLOVE FIELD UNDERGROUND STORAGE NEAR MAHOMET, ILLINOIS